



Hermpac

Vertical Weatherboard / Board & Batten

Premium timbers that don't cost the earth



BRANZ Appraised
650/828



CODEMARK™
30036



PEFC™
PEFC/01-31-237



The mark of
responsible forestry

Disclaimer: All information provided in this brochure, our website and related documentation are provided on a best endeavors accuracy basis only and without any representation or warranties, expressed or implied and none of the information provided in this brochure constitutes or is meant to constitute advice of any kind. You should always consult and rely on advice of your local building authority, your own professionals, including a professional engineer during the design process. Check with your local Building Consent issuing authority for clarification of the exact fixing requirements on your building site.

Auckland

110 Foundry Rd, Silverdale.
PO Box 35-209, Browns Bay,
Auckland 0753
p. 09 421 9840 f. 09 426 7638

Wellington

160 Gracefield Rd, Seaview.
PO Box 38-123, Wellington Mail Centre,
Lower Hutt 5045
p. 04 586 9674 f. 04 586 9675

Christchurch

27 Nga Mahi Road, Sockburn.
PO Box 8822, Riccarton,
Christchurch 8440
p. 03 341 2163 f. 03 341 2173


info@hermpac.co.nz

hermpac.co.nz


Vertical Weatherboard




HP50 Vertical Shiplap

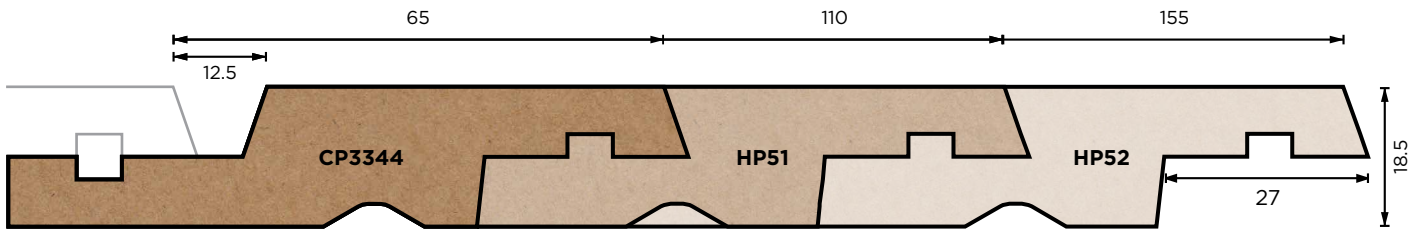


CP3344, HP51 & HP52 Vertical Shiplap

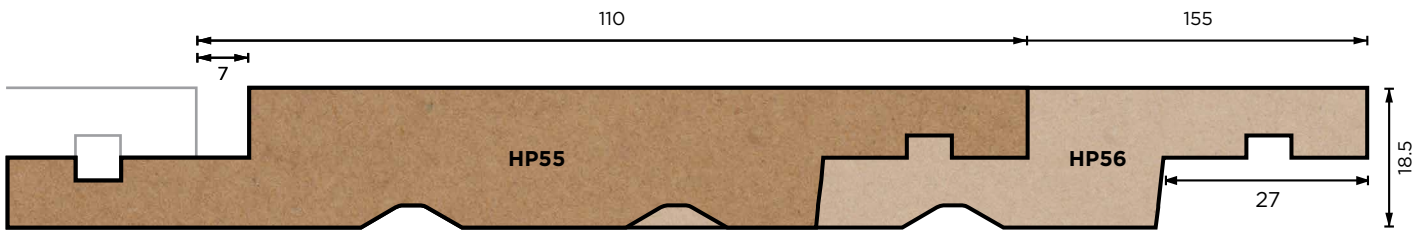


HP55 & HP56 Vertical Shiplap

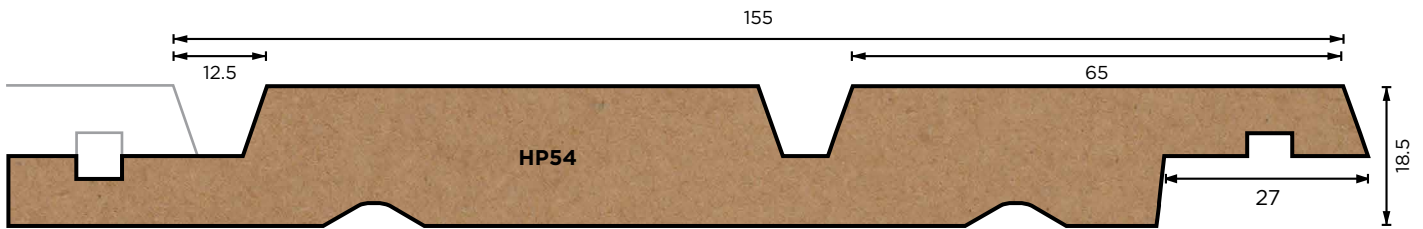







HP54 Vertical Shiplap

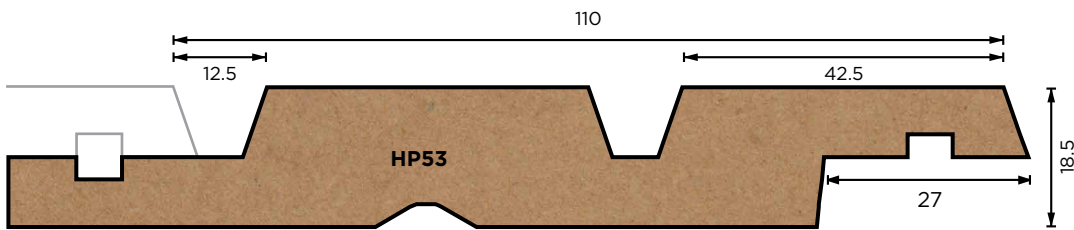

HP53 Vertical Shiplap




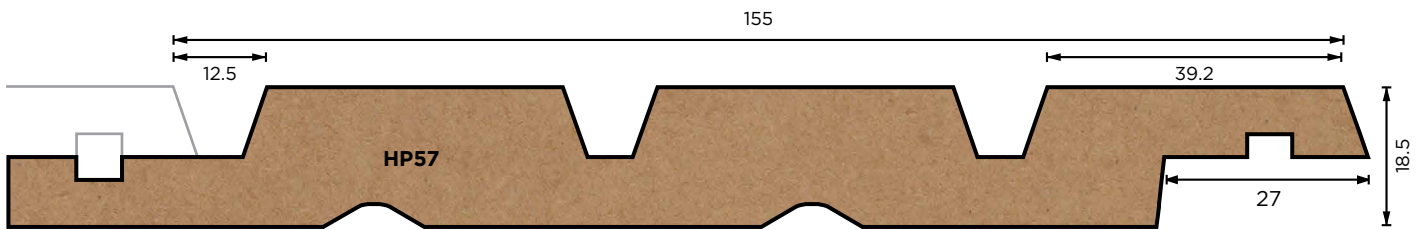


HP57 Vertical Shiplap

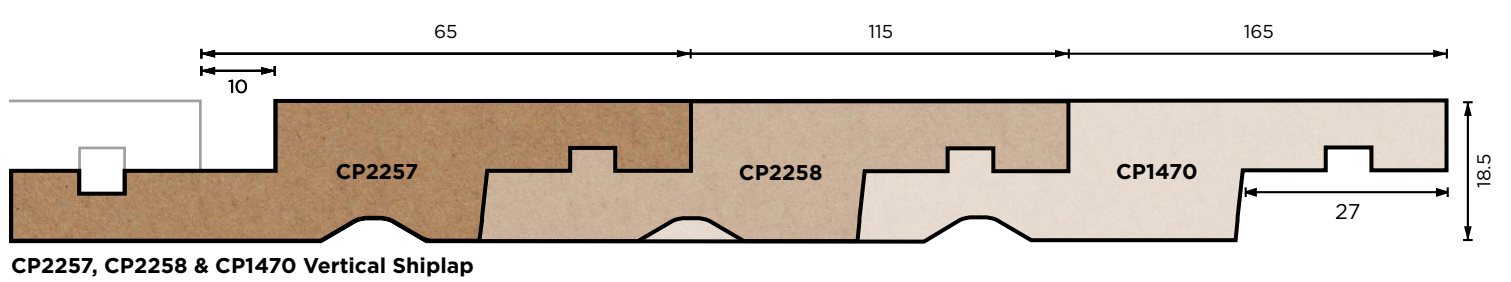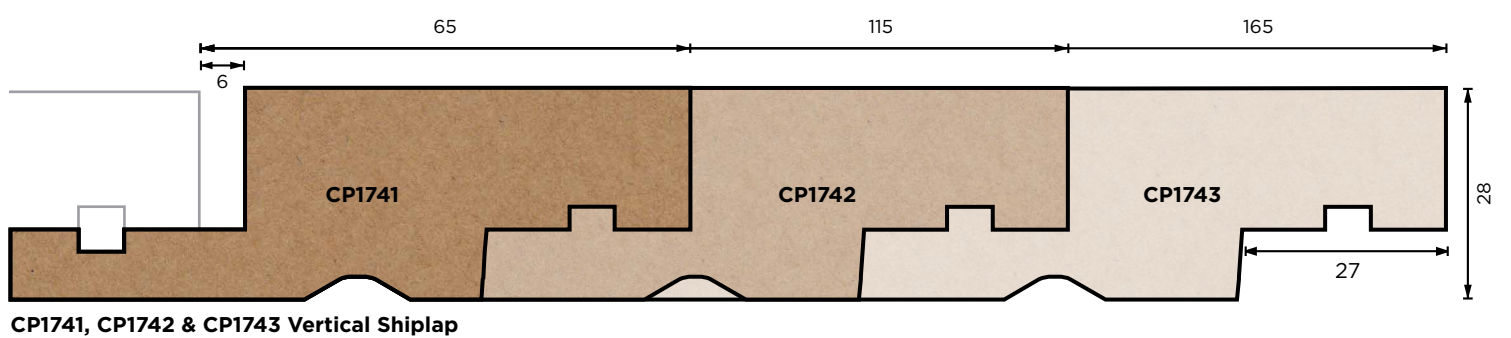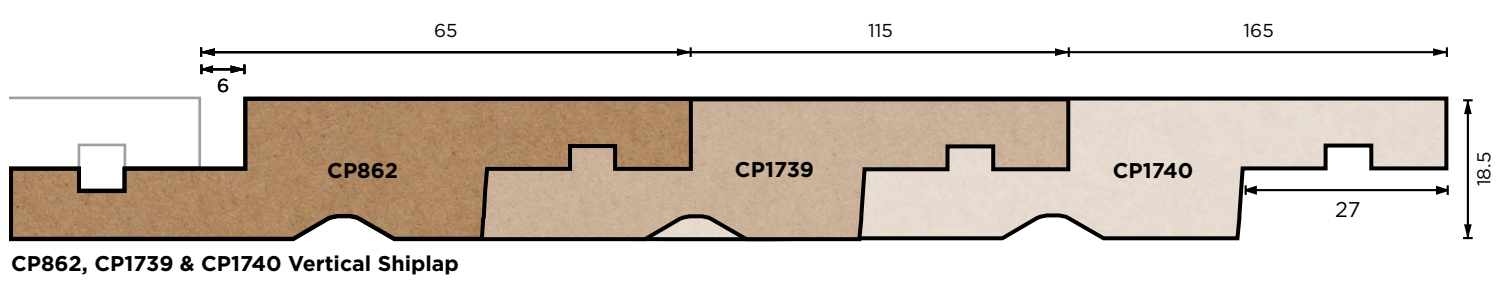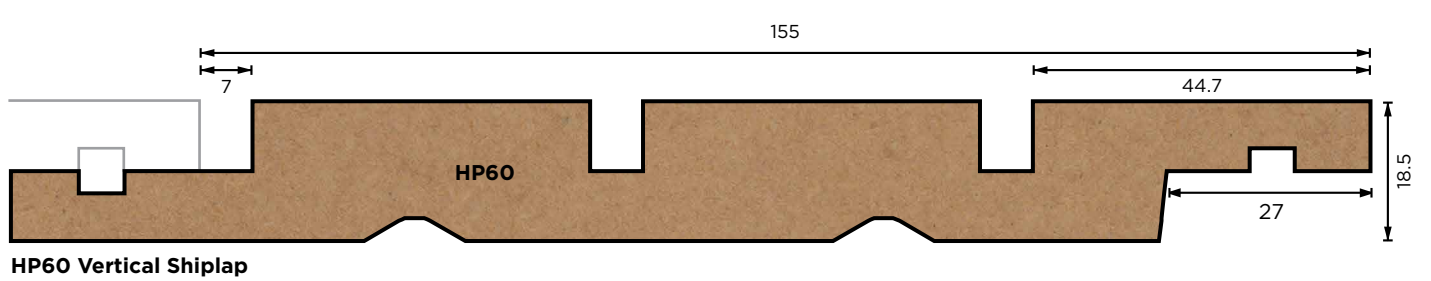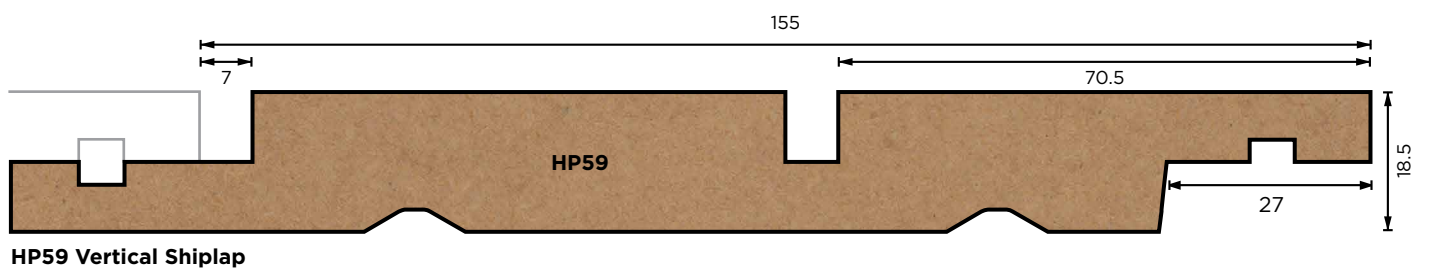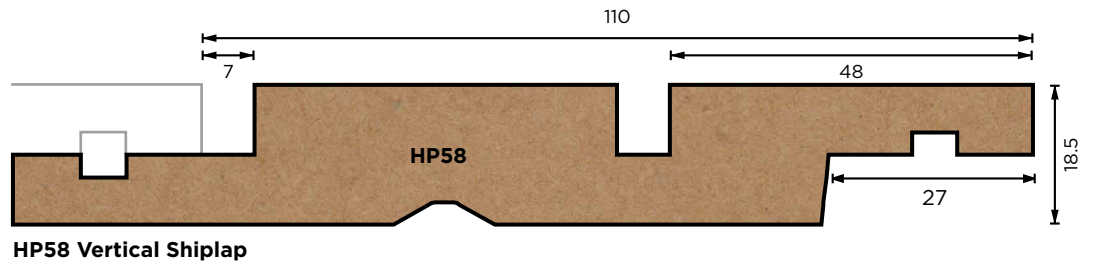

Board & Batten

Batten

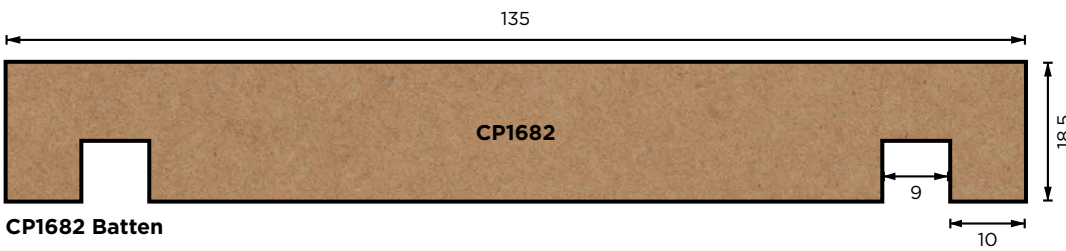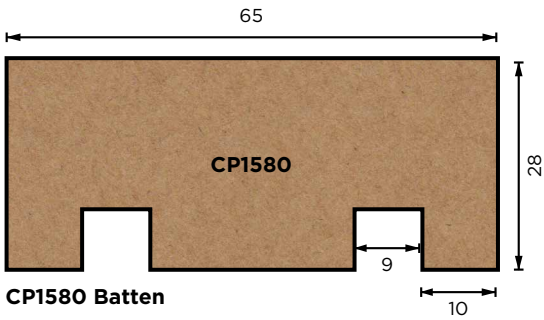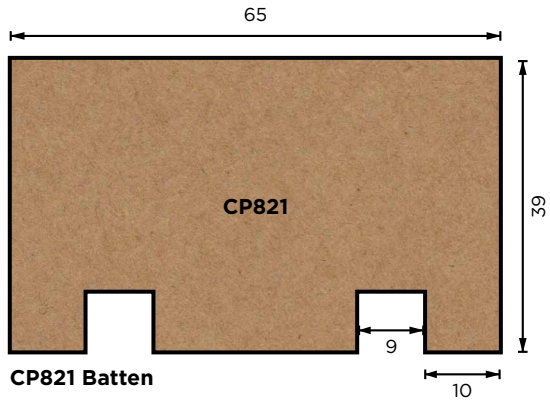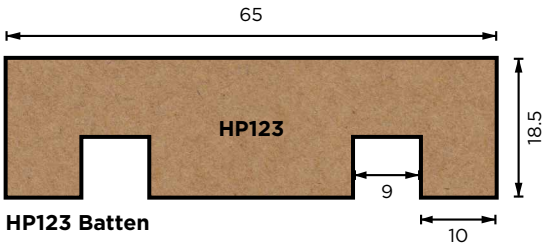

Board

